




1 DRAWING HH-ESB 306a

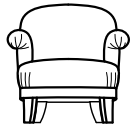

2 DRAWING HH-CL 302

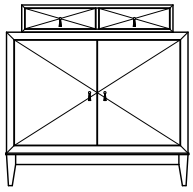


3 DRAWING HH-JSB 312a

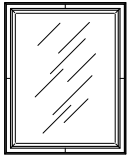


4 DRAWING HH-JSB 301c




5 DRAWING HH-JSB 311

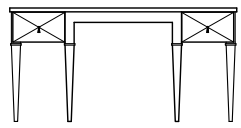


6 DRAWING HH-JSB 310a

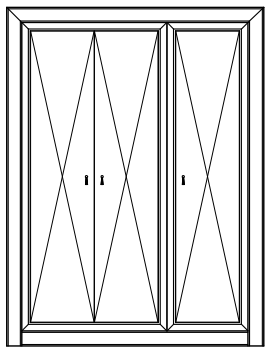


7 DRAWING HH-001

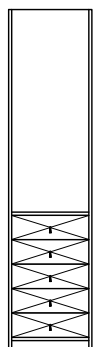


8 DRAWING HH-002

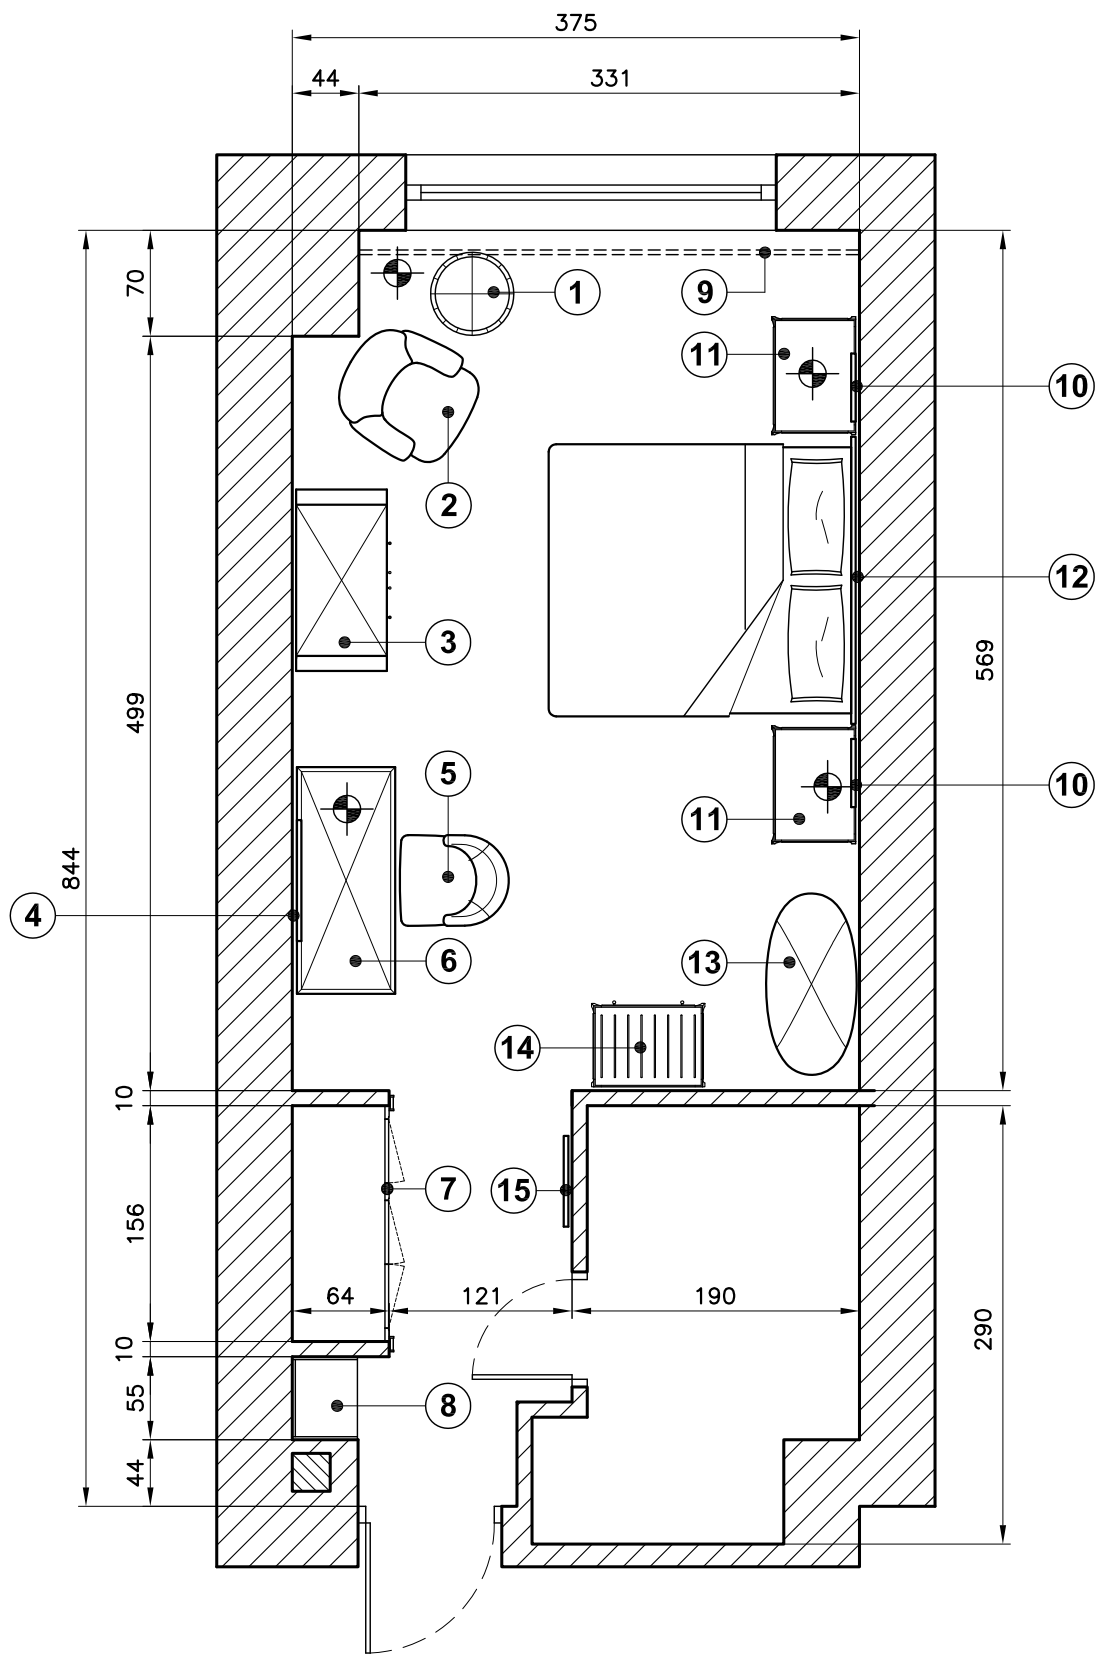


9 DRAWING HH-003

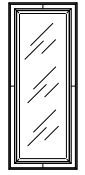


10 DRAWING HH-JSB 301b

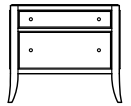


11 DRAWING HH-JSB 303a

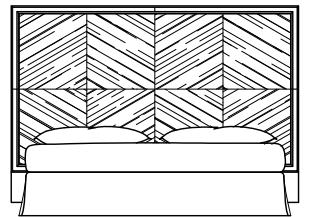


12 DRAWING HH-JSB 301a

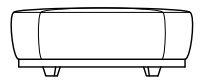

13 DRAWING HH-ESL 304

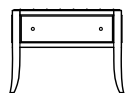

14 DRAWING HH-JSEL 303

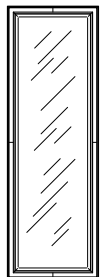

15 DRAWING HH-JSB 301d



Ref.
HOTEL HYATT - SOFIA
2° PROPOSAL

Drawing
KING BEDROOM PLAN


HH-000

scale
1:50


date
25/02/2005

revision date


STUDIO GALMAR di Marco Galimberti - 20833 Giussano (MB) Italy - Piazza Repubblica, 1
Tel. +39 0362 351107 - Fax 178 2282762 - E-mail: info@studiogalmar.it
Proprietà e diritti riservati. Divieto di riproduzione e divulgazione (legge 22-4-1941 n°833)

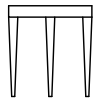


1 DRAWING HH-ESB 306a

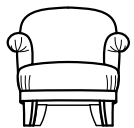

2 DRAWING HH-CL 302

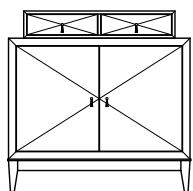


3 DRAWING HH-JSB 312a

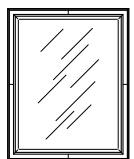


4 DRAWING HH-JSB 301c




5 DRAWING HH-JSB 311

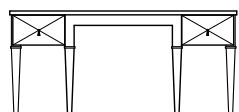


6 DRAWING HH-JSB 310a

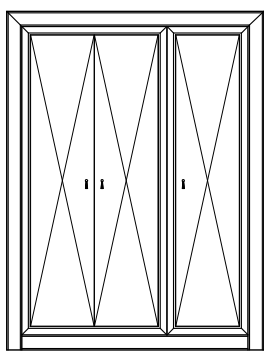


7 DRAWING HH-001

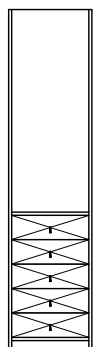


8 DRAWING HH-002

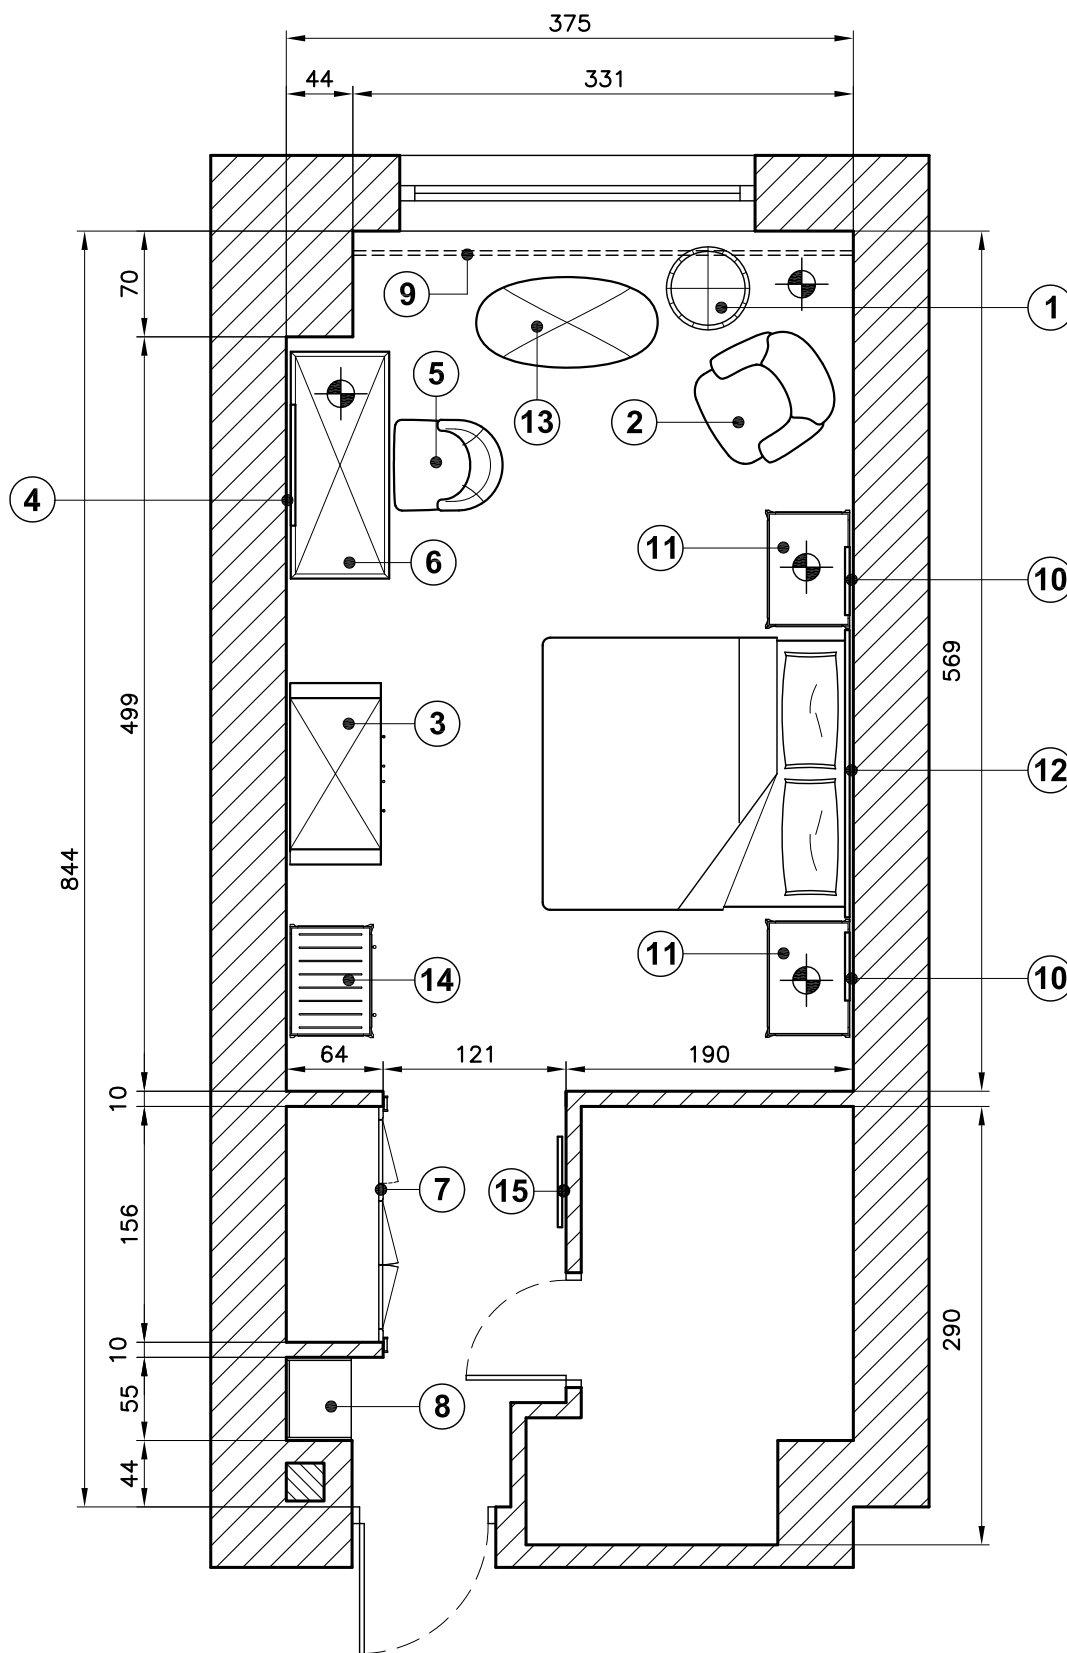


9 DRAWING HH-003

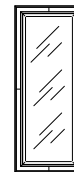

10 DRAWING HH-JSB 301b

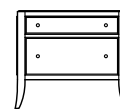


11 DRAWING HH-JSB 303a

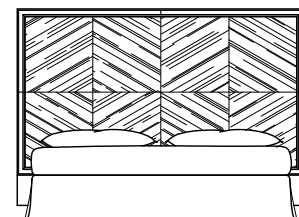


12 DRAWING HH-JSB 301a



13 DRAWING HH-ESL 304

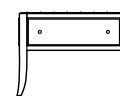

14 DRAWING HH-JSEL 303

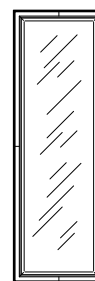

15 DRAWING HH-JSB 301d



Ref.
HOTEL HYATT - SOFIA
2° PROPOSAL

Drawing
KING BEDROOM PLAN










HH-000a

scale
1:50






date
25/02/2005


revision date










STUDIO GALMAR di Marco Galimberti - 20833 Giussano (MB) Italy - Piazza Repubblica, 1
Tel. +39 0362 351107 - Fax 178 2282762 - E-mail: info@studiogalmar.it
Proprietà e diritti riservati. Divieto di riproduzione e divulgazione (legge 22-4-1941 n°833)

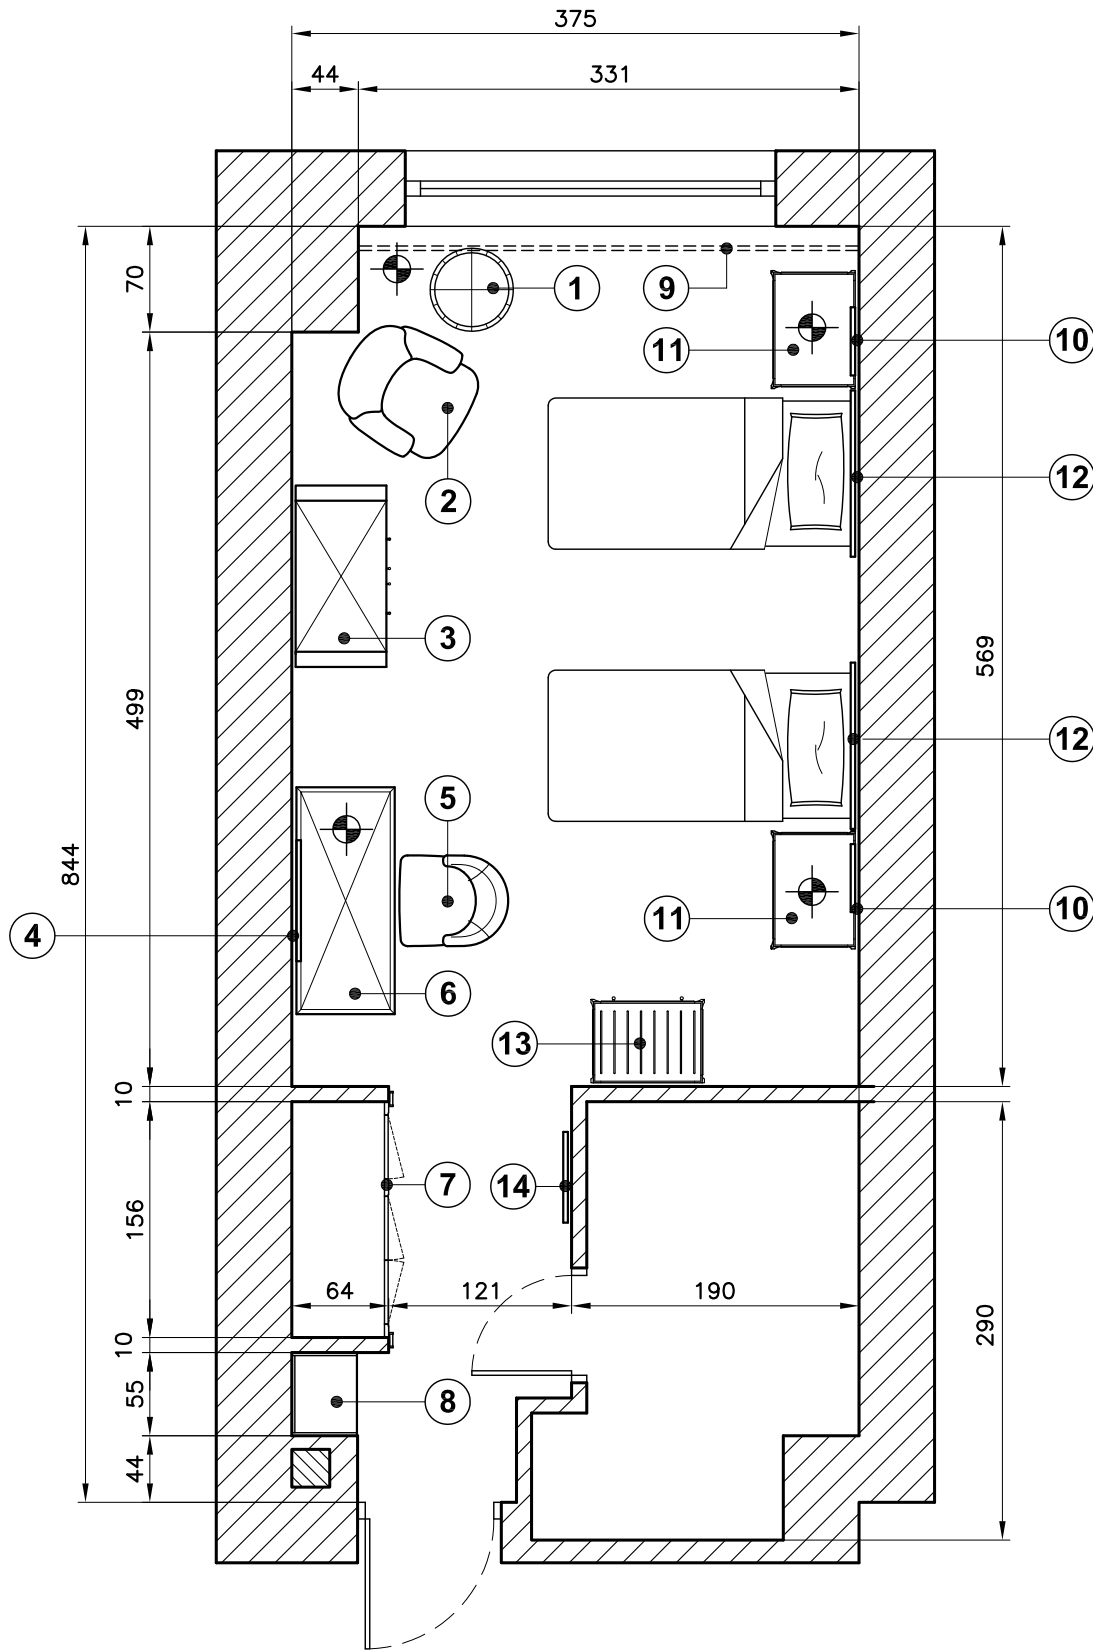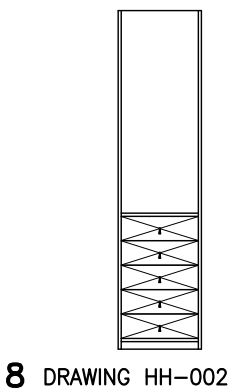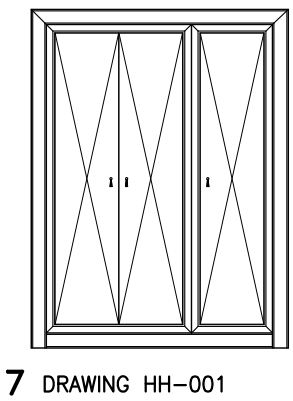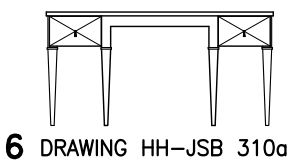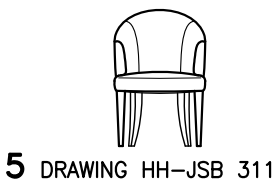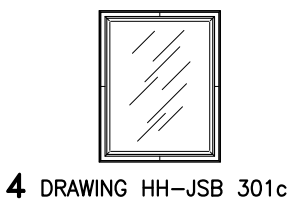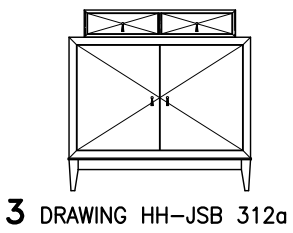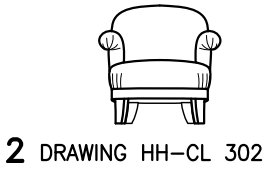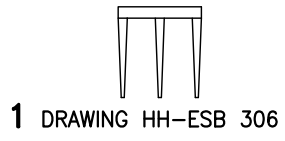


9 DRAWING HH-003

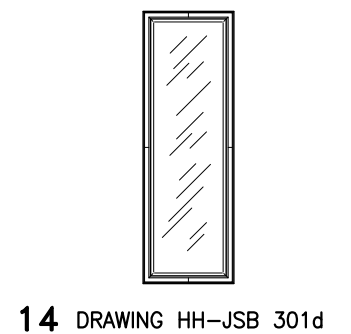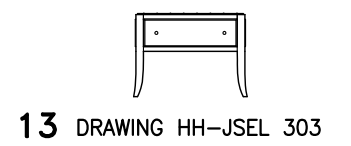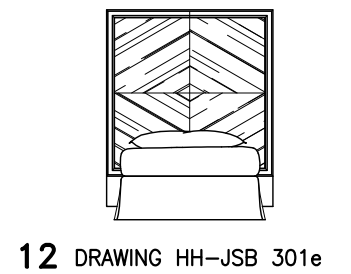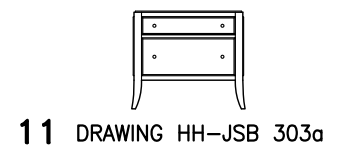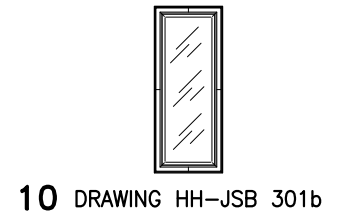

 <p>PROGETTAZIONE e DESIGN SETTORE ARREDO</p>	<p>Ref. HOTEL HYATT - SOFIA 2° PROPOSAL</p>	<p>Drawing MASTER BEDROOM PLAN</p>	<p>HH-004</p>	
			<p>scale 1:50</p>	<p>date 25/02/2005</p>
<p>STUDIO GALMAR di Marco Galimberti - 20833 Giussano (MB) Italy - Piazza Repubblica, 1 Tel. +39 0362 351107 - Fax 178 2282762 - E-mail: info@studiogalmar.it Proprietà e diritti riservati. Divieto di riproduzione e divulgazione (legge 22-4-1941 n°833)</p>			<p>Revision date</p>	

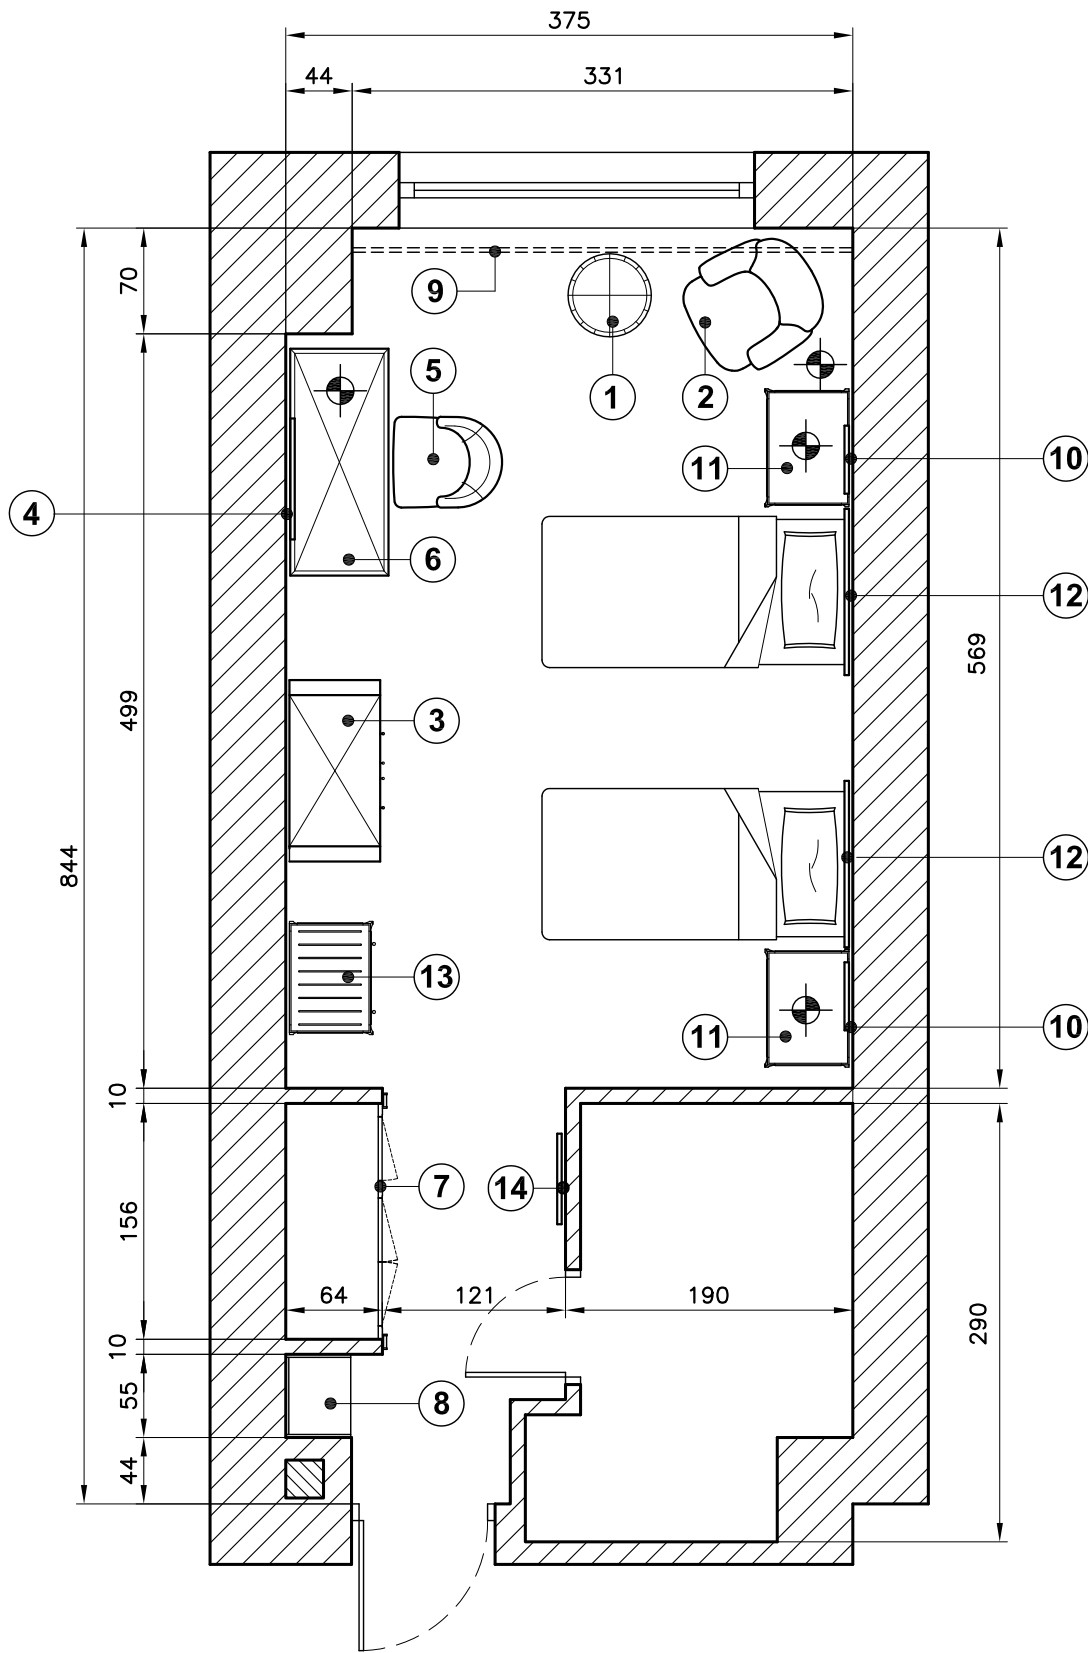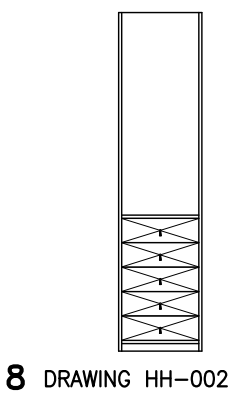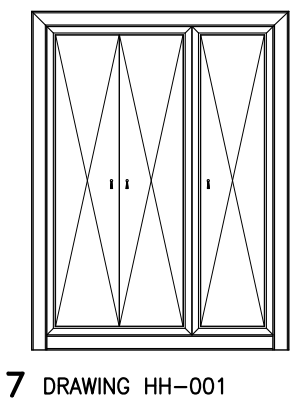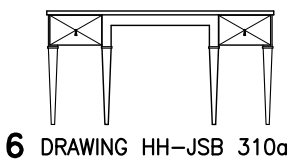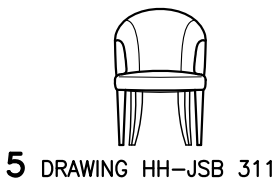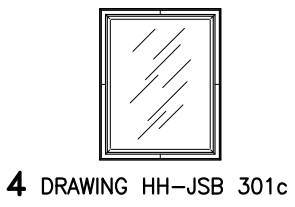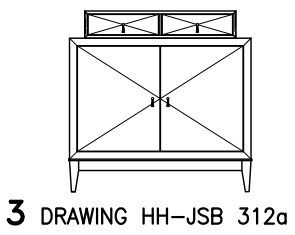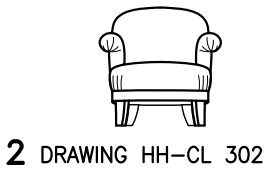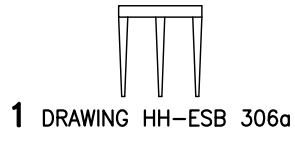


9 DRAWING HH-003

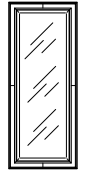


10 DRAWING HH-JSB 301b




11 DRAWING HH-JSB 303a

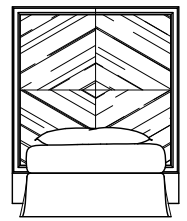

12 DRAWING HH-JSB 301e

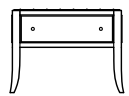

13 DRAWING HH-JSEL 303

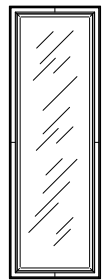

14 DRAWING HH-JSB 301d



Ref.
HOTEL HYATT - SOFIA
2° PROPOSAL

Drawing
KING BEDROOM PLAN

HH-004a

scale
1:50

date
25/02/2005

revision date